
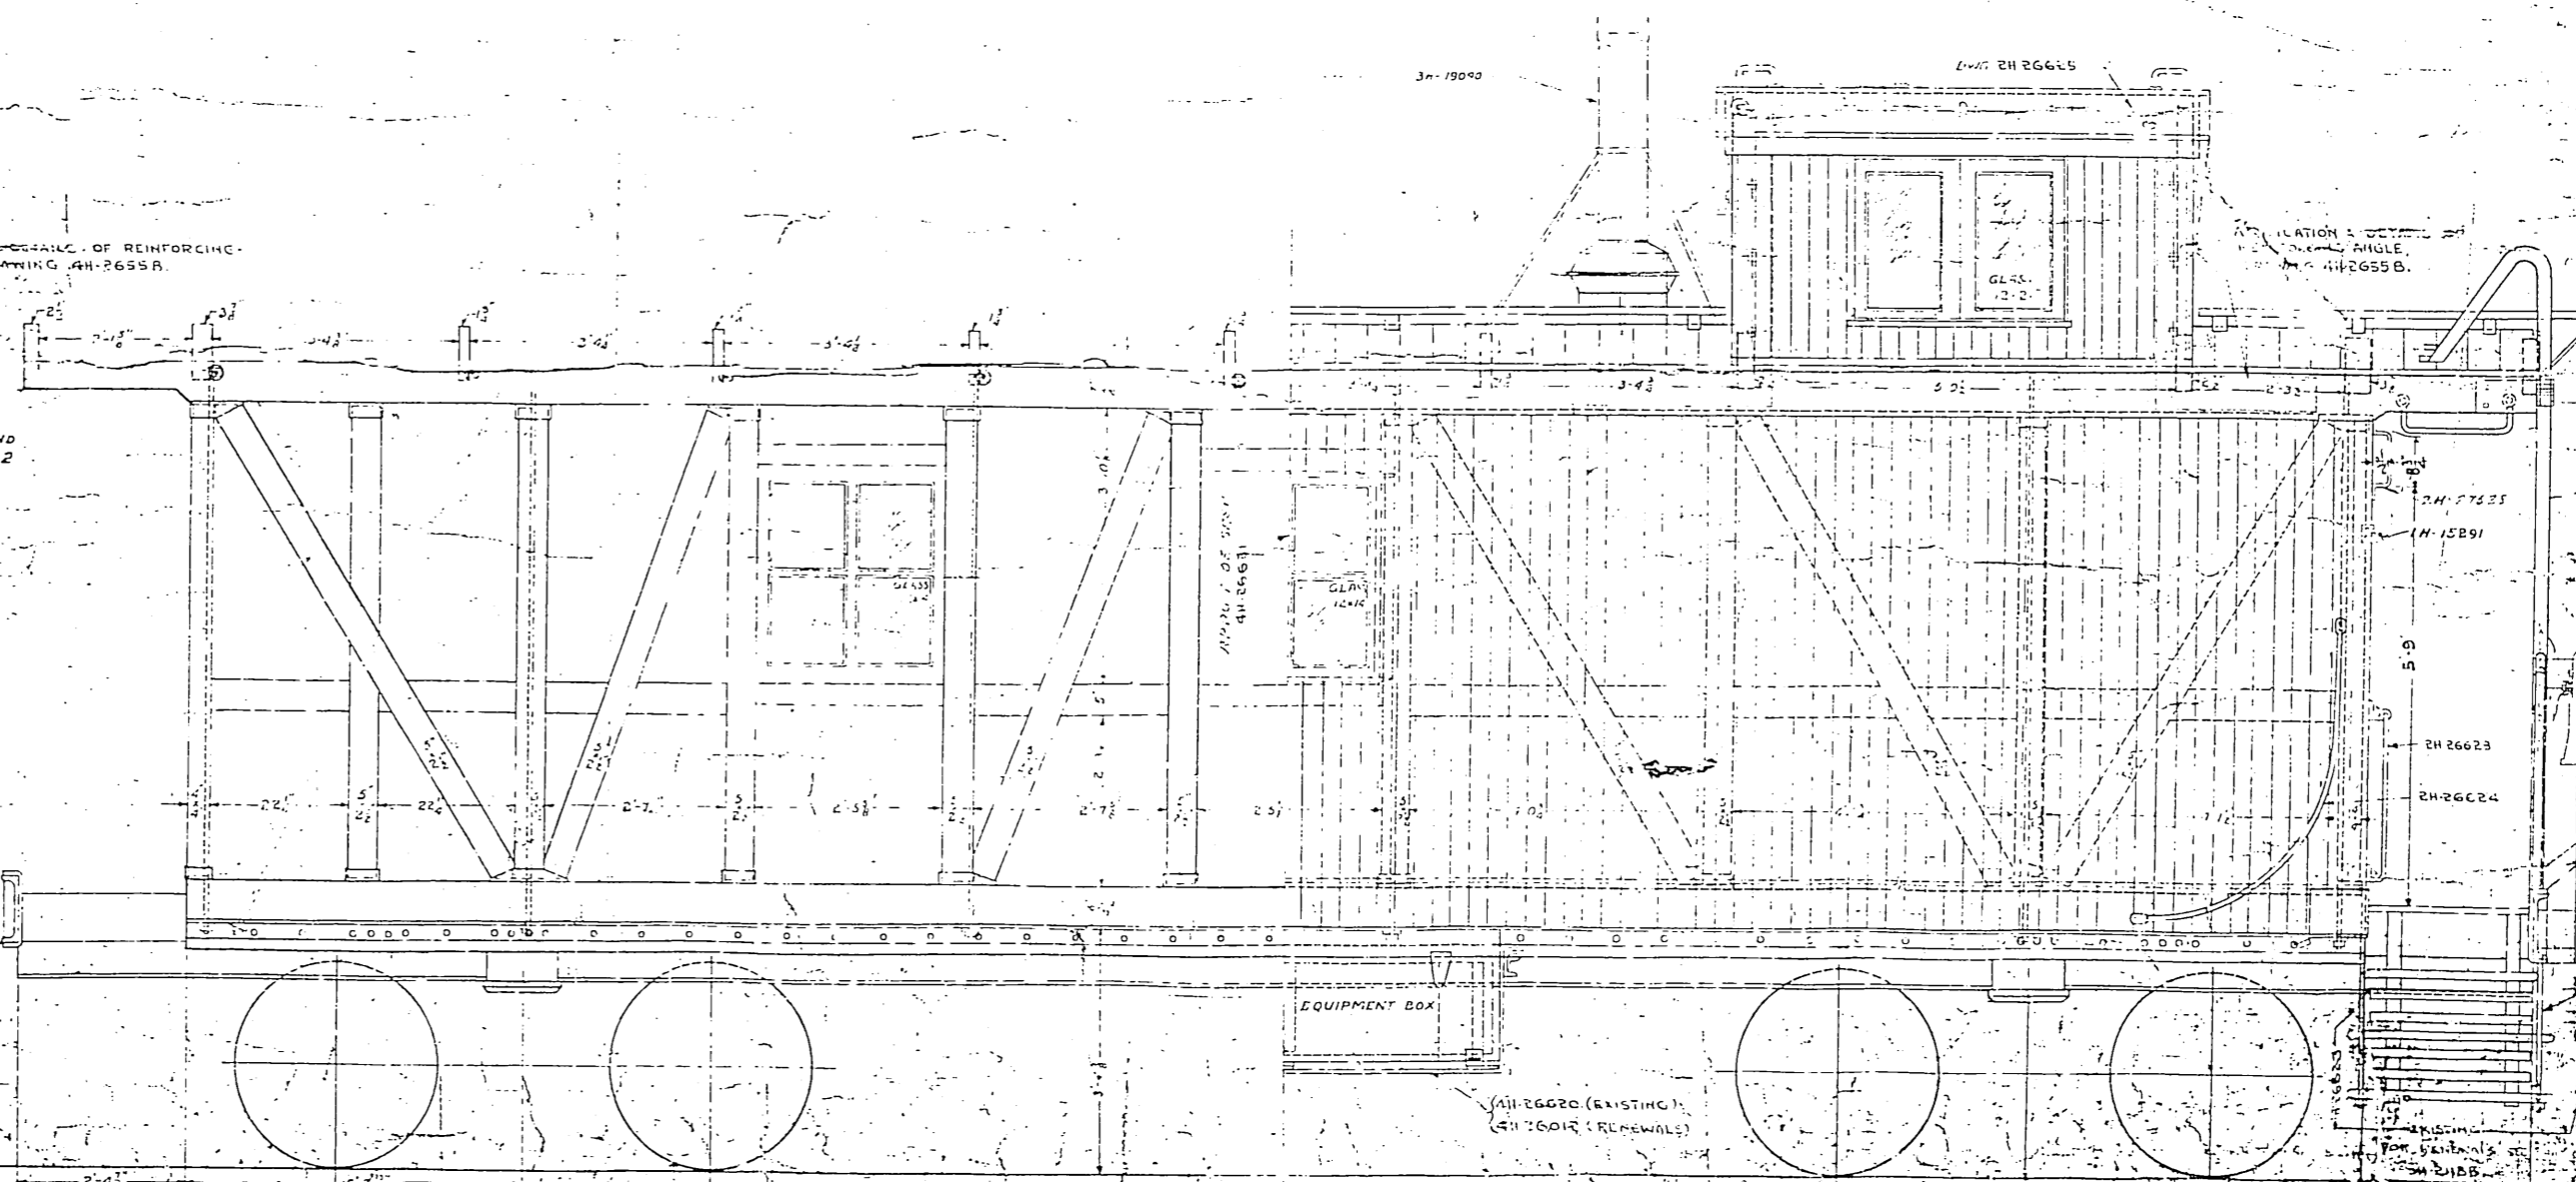
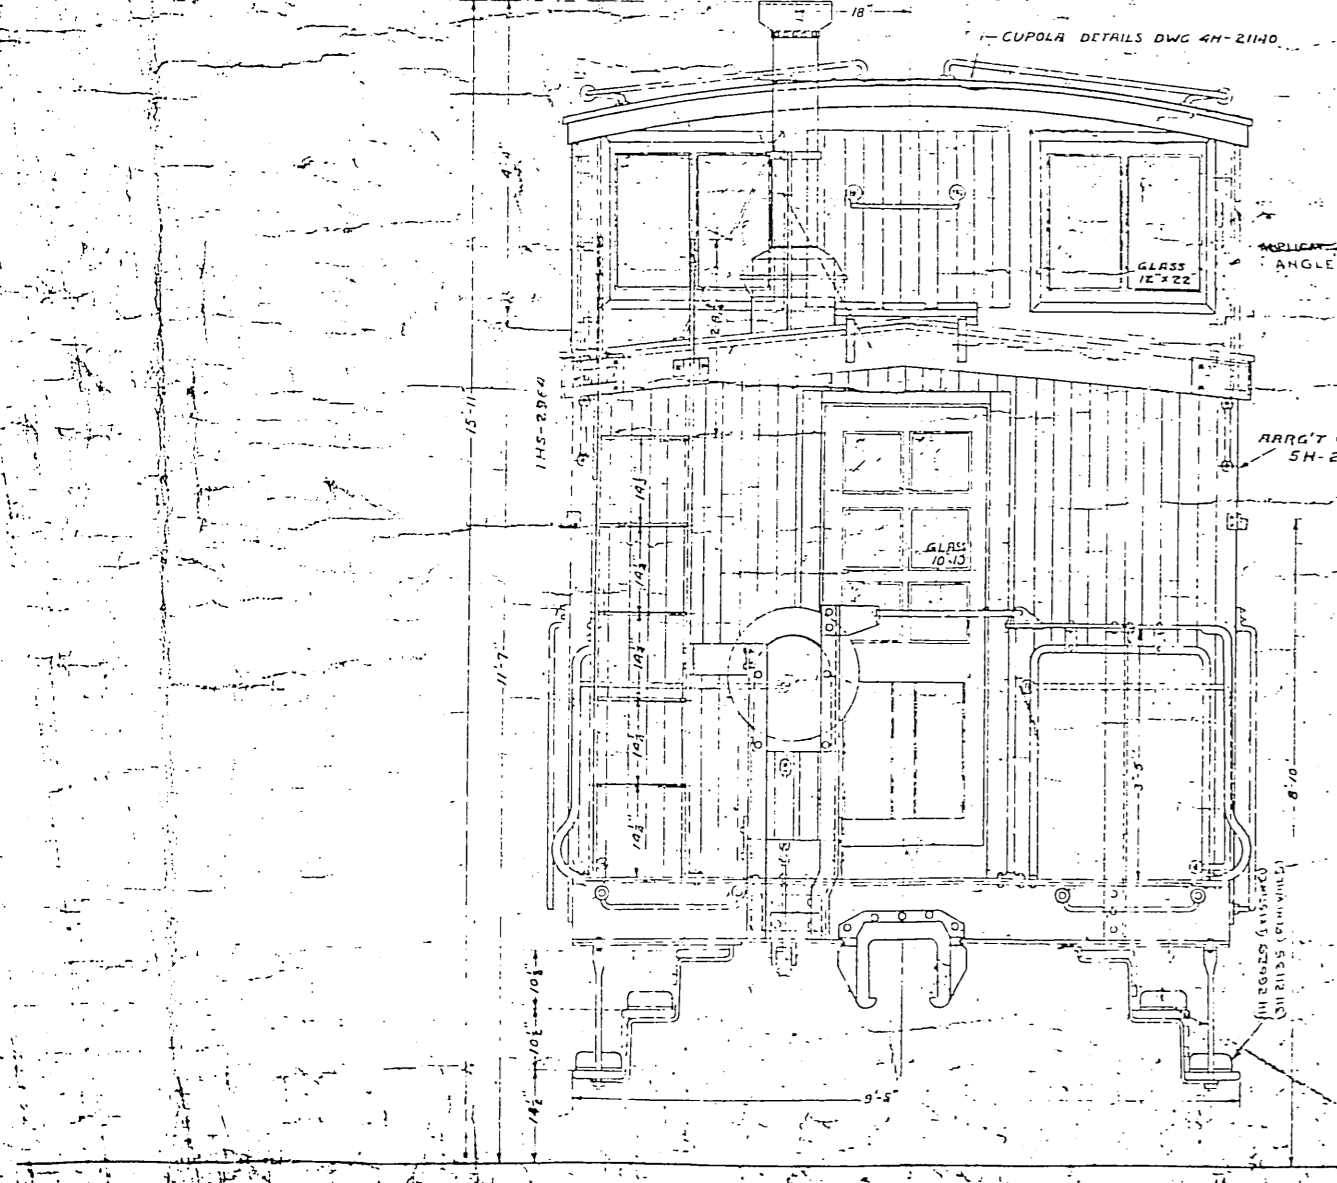
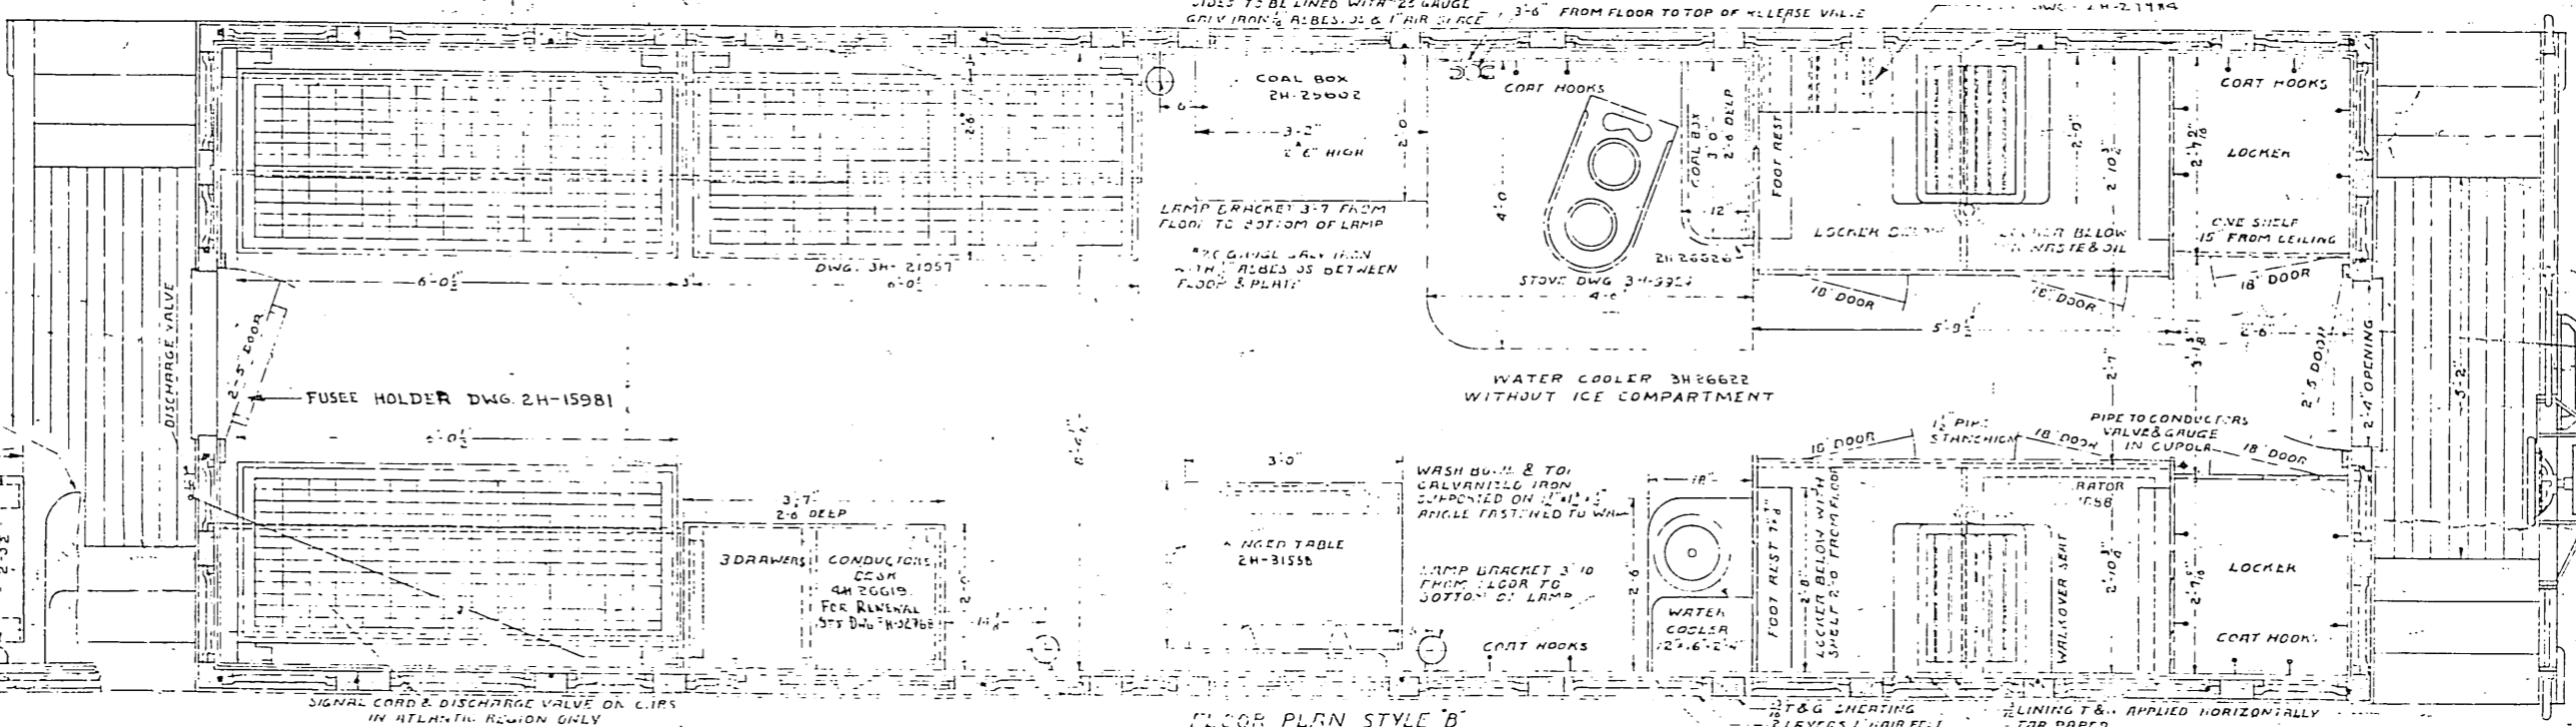


FORM NO.	SERIAL NO.	CLASS	REV.
STYLE A	78423-78472	CABOONES	1
STYLE A	78423-78472		2
STYLE A	78423-78472		3
STYLE A	78423-78472		4
STYLE A	78423-78472		5
STYLE A	78423-78472		6
STYLE B	78473-78474		7
STYLE B	78473-78474		8
STYLE B	78473-78474		9
STYLE B	78473-78474		10
STYLE A	78475-78476		11
STYLE A	78475-78476		12
STYLE A	78475-78476		13
STYLE A	78475-78476		14
STYLE A	78475-78476		15
STYLE A	78475-78476		16

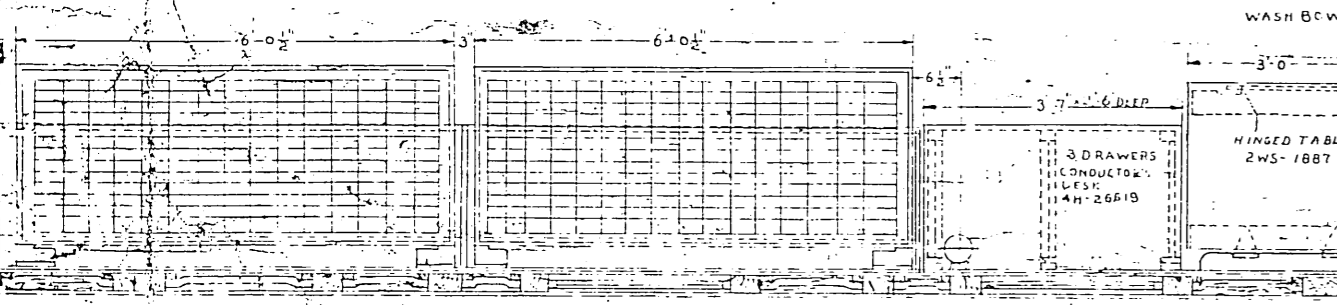

CANADIAN NATIONAL RAILWAYS
EQUIPMENT DEPARTMENT

SUBJECT: _____
USED: _____
REFERENCES: _____
CORRECT: _____
APPROVED: _____

54-24528-M
DRAWN BY: _____
CHECKED BY: _____
DATE: A

VARIOUS REFERENCE DRAWING NUMBERS SHOWN
MULTI LINES SHALL BE 30 VERTICAL
1935 15 4325 C
H
NOTES: LOCATION OF LINE IN FLOOR PLAN STYLE B
MUSEE HOLDER 152
ZIMMERMAN 151
REVISIONS: _____